
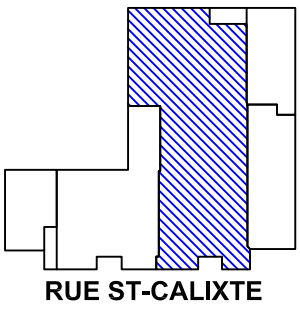


Legend/ Legend:

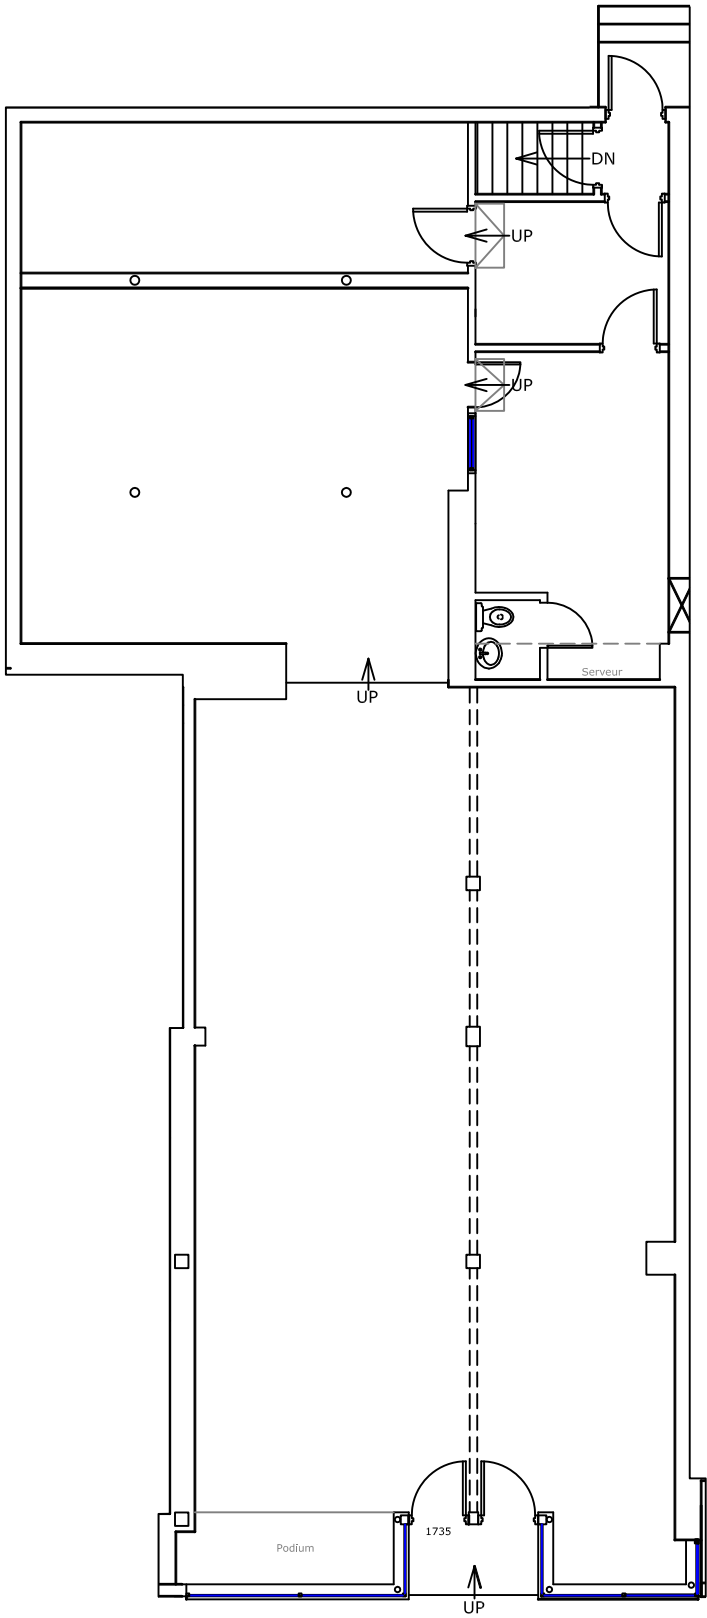

Plan Clé/
Key Plan

no.	révision/issue	date

Title/Title: Plan du RDC / Ground floor plan

Echelle/Scale: N.T.S.
Dessiné par/ Drawn by:

Date:

Client/Client Name and Location:
1735 St-Calixte
Plessisville



OLYMPIC
533 Desjardins
Suite 100
Châteauguay, Québec
J7K 3R9
Tél: (514) 344-5334
WWW.OLYMPIC.COM

Veuillez noter que les dimensions indiquées sont approximatives et peuvent changer sans avis/ Note That All Dimensions Are Approximate and subject to change without notice