
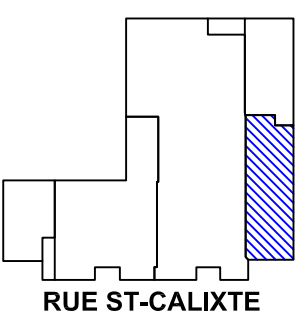


Legend/ Legend:

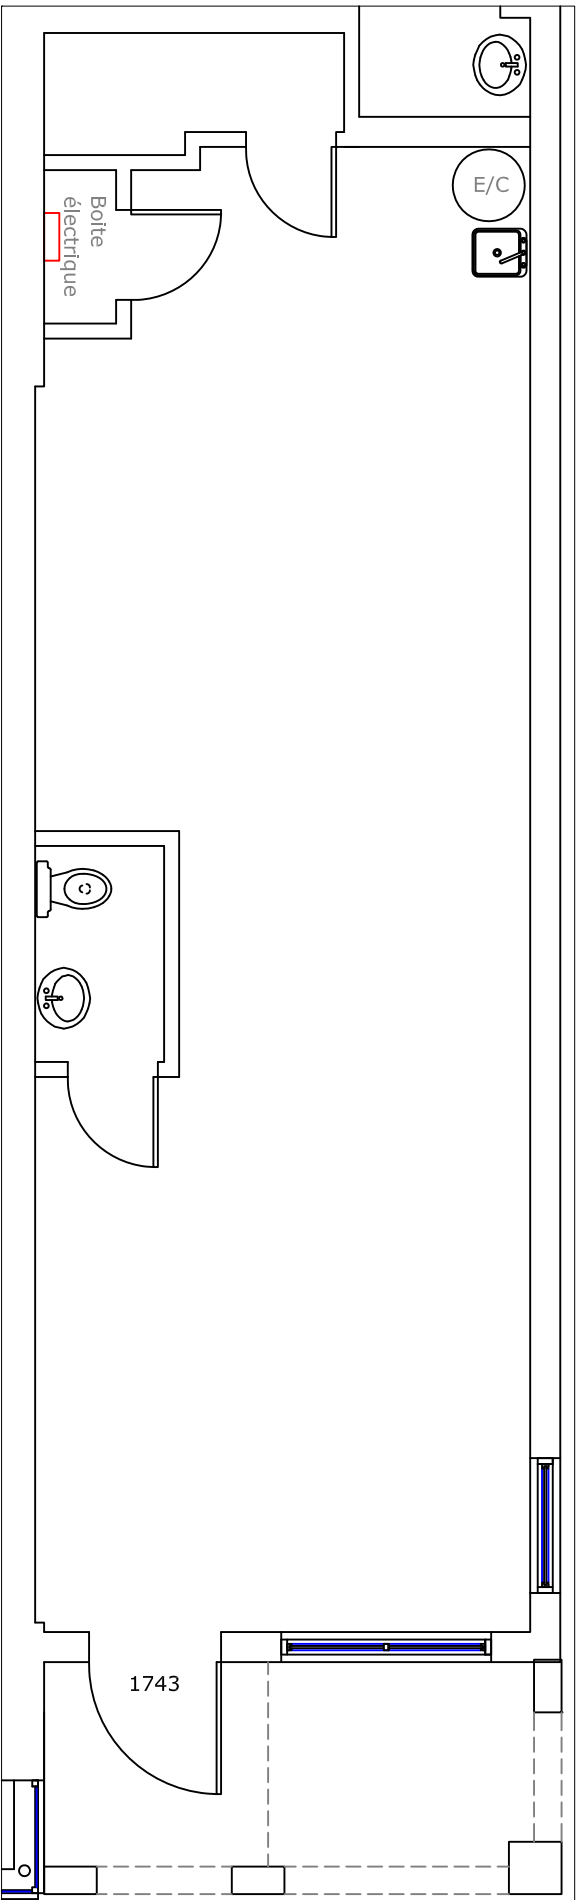

Plan Clé/
Key Plan

no.	révision/issue	date

Title/Title: Plan du RDC / Ground floor plan

Echelle/Scale: N.T.S.
Dessiné par/ Drawn by:

Date:

Nom et Localisation du Projet/
Project Name and Location:
1743 St-Calixte
Plessisville

Site/Room #

